


GENERAL NOTES


1. ALL TRAFFIC SIGNAL FOUNDATIONS SHALL BE INSTALLED AT THE FINAL SIDEWALK OR CURB GRADE FOR CLOSED SECTIONS, HIGHEST ROADWAY PROFILE GRADE FOR OPEN SECTIONS, TO MEET CLEARANCES AS SPECIFIED IN MD 816.03, MD 818.01, MD 818.02, MD 818.04. THE CONTRACTOR SHALL VERIFY ULTIMATE GRADES PRIOR TO THE INSTALLATION OF ALL SIGNAL EQUIPMENT.
2. THE CONTRACTOR SHALL VERIFY ALL UNDERGROUND UTILITIES PRIOR TO INSTALLING PROPOSED SIGNAL EQUIPMENT. IF ANY UTILITY CONFLICTS SHOULD ARISE THE CONTRACTOR SHALL CONTACT THE PROJECT ENGINEER.
3. VIDEO CAMERA LOCATION / ALIGNING SHALL BE COORDINATED WITH THE SHA ENGINEER.
4. THE CONTRACTOR SHALL VERIFY ALL PROPOSED POLE AND CABINET LOCATIONS PRIOR TO INSTALLATION.
5. ALL EXISTING TRAFFIC SIGNAL EQUIPMENT REMOVED SHALL BECOME THE PROPERTY OF THE SIGNAL CONTRACTOR UPON COMPLETION OF THE NEW SIGNAL.
6. ALL PROPOSED LUMINAIRES SHALL BE SUPPLIED WITH A PHOTOCELL.
7. THE CONTRACTOR SHALL BE RESPONSIBLE FOR TERMINATING ALL SIGNAL CABLES TO THE APPROPRIATE TERMINALS AND PROPERLY LABEL EACH CABLE.
8. REMOVE AND DISPOSE OF ALL UNUSED SIGNAL CABLE.
9. REFER TO SHEET 2 FOR AERIAL HEIGHTS AND DIMENSIONS OF SIGNAL EQUIPMENT AND PAVEMENT MARKINGS WITHIN INTERSECTION.

MD 151 IS ASSUMED TO RUN
IN A NORTH-SOUTH DIRECTION


PROPOSED SIGNS

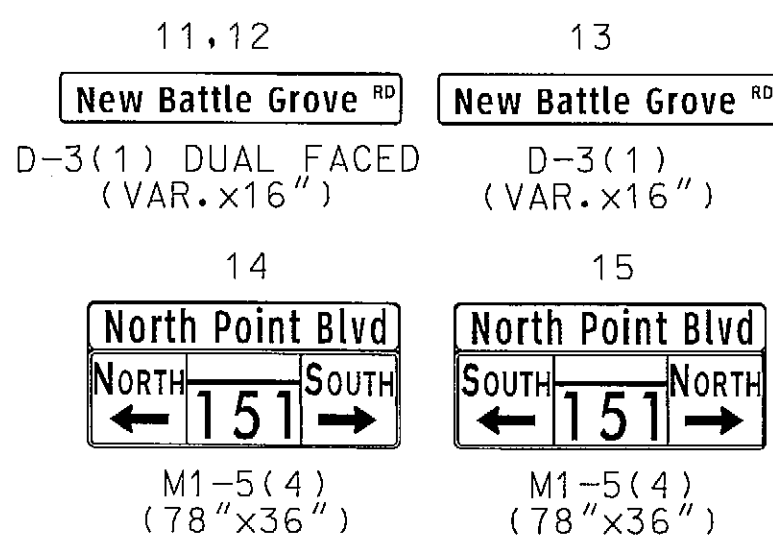


PROPOSED VIDEO
DETECTION CAMERA

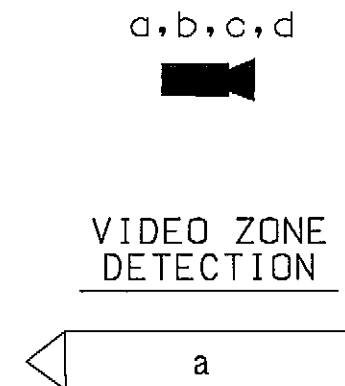

PROPOSED SIGNALS

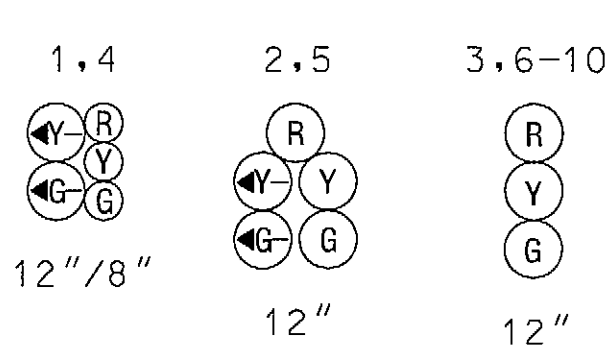


NEMA PHASING

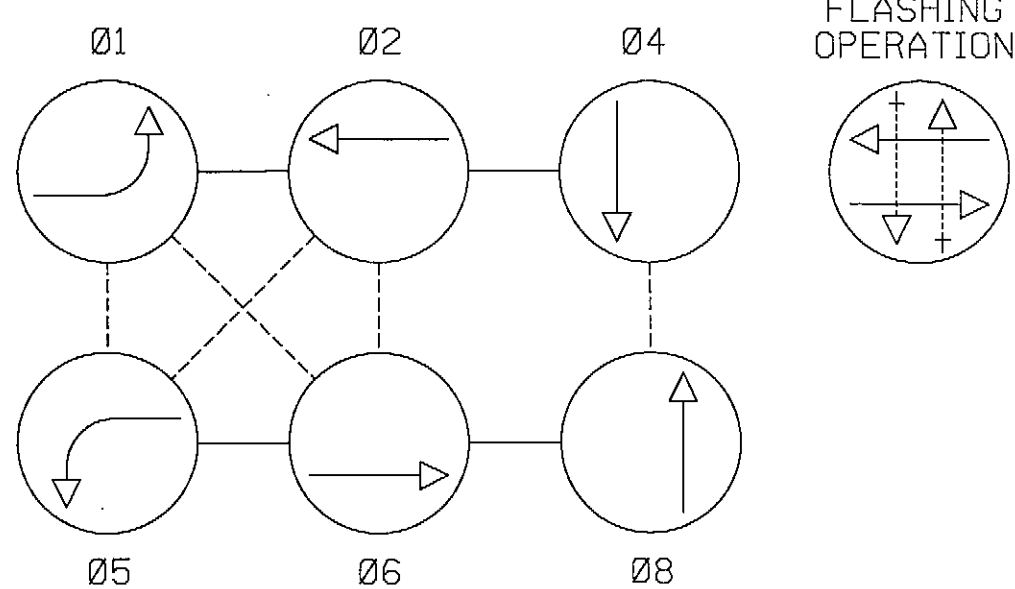

SPECIAL NOTES:

1. THE CONTRACTOR SHALL NOT BLOCK VIEW OF EXISTING SIGNAL INDICATIONS DURING INSTALLATION OF MAST ARM. IF NEW MAST ARM CANNOT BE INSTALLED DUE TO CONFLICT WITH EXISTING SIGNAL INDICATIONS OR SPAN WIRES, A SIGNAL OUTAGE SHALL OCCUR DURING NON-PEAK HOURS AS DIRECTED BY THE ENGINEER.
2. INSTALL HANDHOLE WITH LONG DIMENSION PERPENDICULAR TO TRAVEL WAY FOR INSTALLATION OF NON-INVASIVE PROBES. EXTEND CONDUIT A MINIMUM OF 2 IN. AND MAXIMUM OF 3 IN. INTO HANDHOLE.

NOTE:
PHASES ASSOCIATED BY A DASHED LINE WILL OPERATE CONCURRENTLY.
PHASES ASSOCIATED BY A SOLID LINE WILL NOT OPERATE CONCURRENTLY.

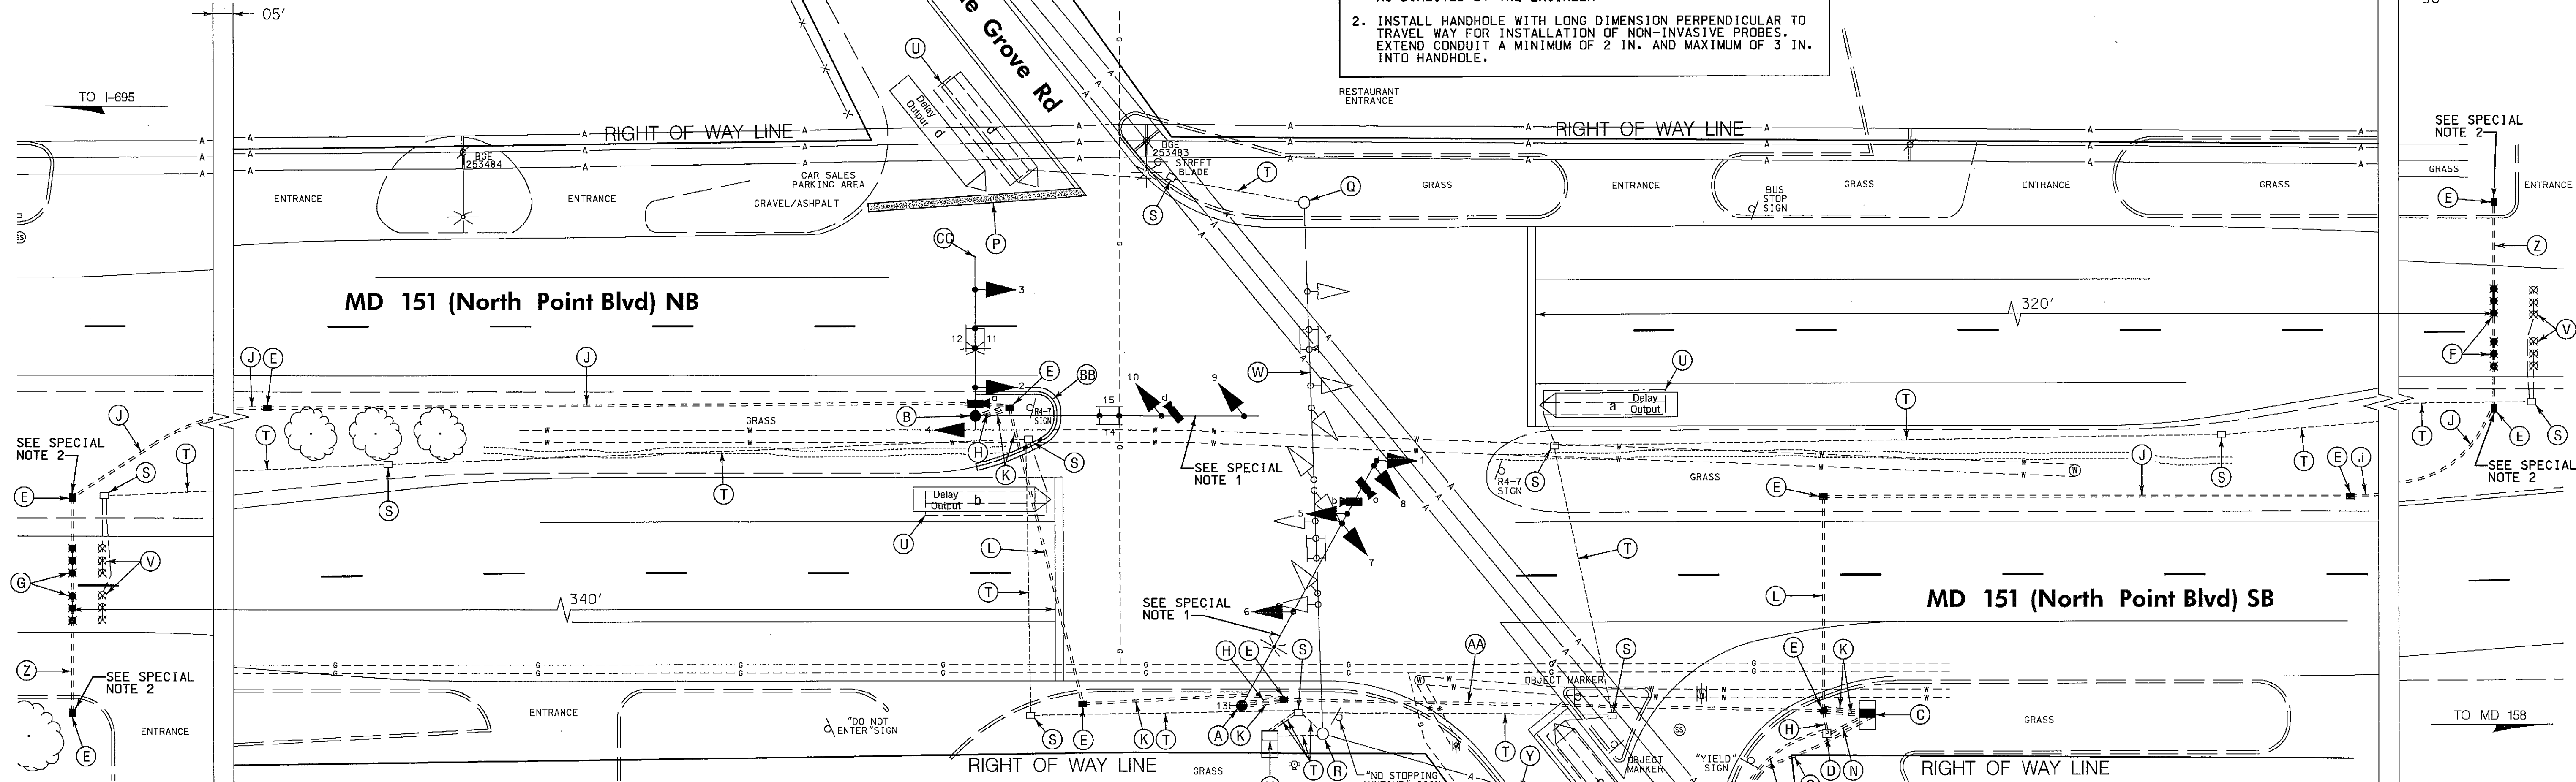

CONSTRUCTION DETAILS

- A. INSTALL CONCRETE FOUNDATION WITH A 27 FT. STEEL POLE WITH A 70 FT. MAST ARM, TRAFFIC SIGNAL HEADS, SIGNS, VIDEO DETECTION CAMERAS MOUNTED ON MAST ARM AND 15 FT. STREET LIGHTING ARM WITH A LED LUMINAIRE. (INSTALL 1-2 IN. AND 1-4 IN. SCHEDULE 80, 90 DEGREE PVC ELECTRICAL CONDUIT BENDS IN POLE BASE).
- B. INSTALL CONCRETE FOUNDATION WITH A 27 FT. STEEL POLE WITH TWIN 50 FT. (CUT TO 40 FT.) 270 FT. MAST ARMS, TRAFFIC SIGNAL HEADS, SIGNS AND 15 FT. STREET LIGHTING ARM WITH A LED LUMINAIRE. (INSTALL 1-2 IN. AND 1-4 IN. SCHEDULE 80, 90 DEGREE PVC ELECTRICAL CONDUIT BENDS IN POLE BASE).
- C. INSTALL NEMA SIZE "S" BASE MOUNTED CABINET AND CONTROLLER WITH SIZE "S" FOUNDATION STANDARD NO. MD 816.07. (INSTALL 3-2 IN. AND 2-4 IN. SCHEDULE 80, 90 DEGREE PVC ELECTRICAL CONDUIT BENDS IN CABINET BASE).
- D. INSTALL EMBEDDED METERED SERVICE PEDESTAL WITH 2-2 IN. AND 1-4 IN. SCHEDULE 80, 90 DEGREE PVC CONDUIT BENDS IN PEDESTAL BASE.
- E. INSTALL HANDHOLE.
- F. INSTALL NON-INVASIVE MICROLOOP PROBE SET WITH 500 FT. LEAD-IN IN PROPOSED 3 IN. CONDUIT.
- G. INSTALL NON-INVASIVE MICROLOOP PROBE SET WITH 1,000 FT. LEAD-IN IN PROPOSED 3 IN. CONDUIT.
- H. INSTALL 2 IN. PVC SCHEDULE 80 ELECTRICAL CONDUIT - TRENCHED.
- I. INSTALL 3 IN. PVC SCHEDULE 80 ELECTRICAL CONDUIT - TRENCHED.
- J. INSTALL 4 IN. PVC SCHEDULE 80 ELECTRICAL CONDUIT - TRENCHED.
- K. INSTALL 4 IN. PVC SCHEDULE 80 ELECTRICAL CONDUIT - TRENCHED.
- L. INSTALL 4 IN. PVC SCHEDULE 80 ELECTRICAL CONDUIT - SLOTTED.
- M. INSTALL 4 IN. SCHEDULE 80, PVC ELECTRICAL CONDUIT - TRENCHED FOR PROPOSED UNDERGROUND ELECTRICAL SERVICE.
- N. CAP AND MARK CONDUIT 2 FT. ABOVE GRADE AT UTILITY POLE FOR USE BY OTHERS.
- O. INSTALL 2 IN. SCHEDULE 80, PVC ELECTRICAL CONDUIT - TRENCHED FOR PROPOSED UNDERGROUND ELECTRICAL SERVICE.
- P. CAP AND MARK CONDUIT 2 FT. ABOVE GRADE AT UTILITY POLE FOR USE BY OTHERS.
- Q. REMOVE EXISTING AND INSTALL 24 IN. HEAT APPLIED, WHITE PERMANENT PREFORMED THERMOPLASTIC PAVEMENT MARKING FOR STOP LINE.
- R. REMOVE EXISTING STRAIN POLE. REMOVE FOUNDATION 12 IN. BELOW GRADE AND BACKFILL.
- S. REMOVE EXISTING STRAIN POLE AND CONTROL AND DISTRIBUTION EQUIPMENT. REMOVE FOUNDATION 12 IN. BELOW GRADE AND BACKFILL.
- T. REMOVE EXISTING HANDHOLE.
- U. CAP AND ABANDON EXISTING CONDUIT. DISCONNECT AND REMOVE LOOP DETECTOR CABLES FROM CONDUITS, HANDHOLES, SIGNAL STRUCTURES AND CONTROLLER.
- V. ABANDON EXISTING MICROLOOP PROBE SET. DISCONNECT AND REMOVE MICROLOOP PROBE CABLES FROM CONDUITS, HANDHOLES, SIGNAL STRUCTURES AND CONTROLLER.
- W. REMOVE EXISTING SPAN WIRE AND ALL ASSOCIATED EQUIPMENT.
- X. REMOVE EXISTING BASE MOUNTED CABINET AND CONTROLLER. REMOVE FOUNDATION 12 IN. BELOW GRADE AND BACKFILL. SHA SIGNAL SHOP SHALL BE NOTIFIED TO REMOVE THE CONTROLLER AND ALL AUXILIARY EQUIPMENT FROM THE CABINET.
- Y. EXISTING OVERHEAD ELECTRICAL FEED TO BE REMOVED BY OTHERS.
- Z. INSTALL 3 IN. PVC SCHEDULE 80 ELECTRICAL CONDUIT - BORED.
- AA. INSTALL 4 IN. PVC SCHEDULE 80 ELECTRICAL CONDUIT - BORED.
- BB. INSTALL COMBINATION CONCRETE CURB AND GUTTER (STANDARD NO. MD 620.02 TYPE 'A'). (SEE SHEET TSP-2 FOR DETAILS)
- CC. CUT, CLEAN, GALVANIZE AND CAP TRAFFIC SIGNAL STRUCTURE.

TOD NO: XY125-21
SHA NO: BA087B5E
MD 151 @ Old Battle Grove/New Battle
Grove/Cove Road

SHA

STATE OF MARYLAND
DEPARTMENT OF TRANSPORTATION
STATE HIGHWAY ADMINISTRATION

OFFICE OF TRAFFIC & SAFETY
TRAFFIC ENGINEERING DESIGN DIVISION

MD 151 (North Point Blvd) and New Battle Grove Rd

Dundalk, MD

TRAFFIC SIGNALIZATION PLAN

SCALE 1" = 20' ADVERTISED DATE CONTRACT NO.

DESIGNED BY COUNTY Baltimore

DRAWN BY LOGMILE

CHECKED BY TMS NO.

F.A.P. NO. TOD NO.

TS NO. 38 DRAWING TSP-1 OF 3 SHEET NO. 1 OF 3

GEOMETRIC LEGEND

EXISTING
PROPOSED

UTILITY LEGEND

SD - STORM DRAIN
G - GAS MAIN
W - WATER MAIN
S - SEWER MAIN
E - ELECTRIC CABLES
A - AERIAL CABLES
T - TELEPHONE CABLES
F - FIBER-OPTIC

APPROVALS

TEAM LEADER
ASST. DIV. CHIEF
DIVISION CHIEF
OFFICE DIRECTOR

REVISIONS

RECONSTRUCT TRAFFIC SIGNAL
TMS NO. L798
SHA NO. XY125-195 1/29/2013
SRB NML

PLOTTED: January 28, 2013
FILE: N:\31669-250\CADD\593-P001_NewBattle.dgn

WR&A

WHITMAN, REQUARDT
& ASSOCIATES, LLP
801 South Caroline Street, Baltimore, Maryland 21201

BY: sbloss